


SOAKPIT DETAIL ACCEPTED BY MASTERTON DISTRICT COUNCIL

FIGURE 13: SOAK PIT FOR SURFACE WATER DISPOSAL TO NZBC E1/VM1
PARAGRAPH 9.0.4 FIG 13

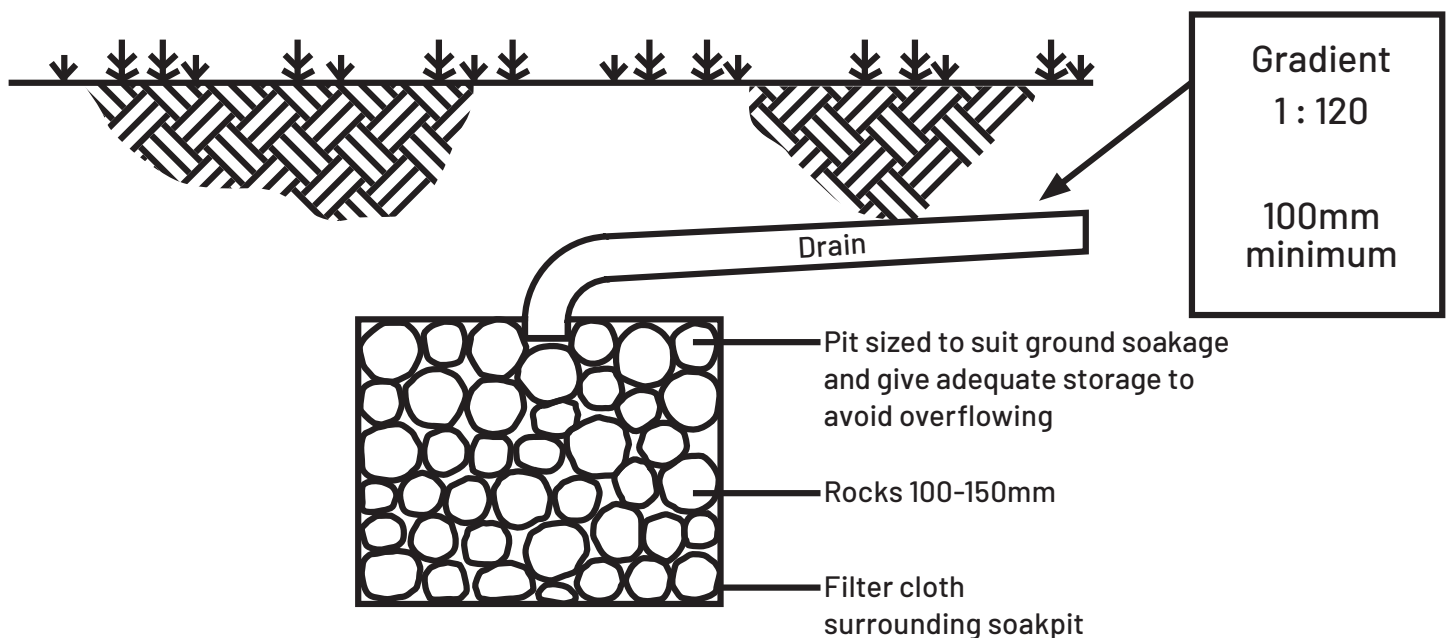

Calculation:

Roof area multiplied by 16.7 divided by 1000 multiplied by 2.5 equals the cubic metres

Roof area	x	16.7	/	1000	x	2.5	=	cubic meters
	x	16.7	/	1000	x	2.5	=	